

**Wall 1**

**NOTES**

**AMENDMENTS**

Survey: -	Scale: N.T.S.
Design: Jenna Hepburn	(A1 Sheet)
Drawn: -	Datum: -
Reviewed: Jenna Hepburn	RAW Filename: -
	Filename: ESP02412.DWG
Scale Bar (Plan View)	
0 0.5 1.0	



**SHIRE OF ESPERANCE**  
**Condungup Community Memorial Centre**  
**Lot 168 Sutcliffe Street, Condungup**  
**NICHE WALL 1 PLAQUE LOCATIONS**  
**CONDUNGUP**

Date: 01/11/2023
<b>Revision 0</b>
<b>ESP02412</b>
Sheet No. 1 of 8



Date	Description	Date	Description
01/11/2023	Drawing Created.		

**DRAFT / 01/11/2023**

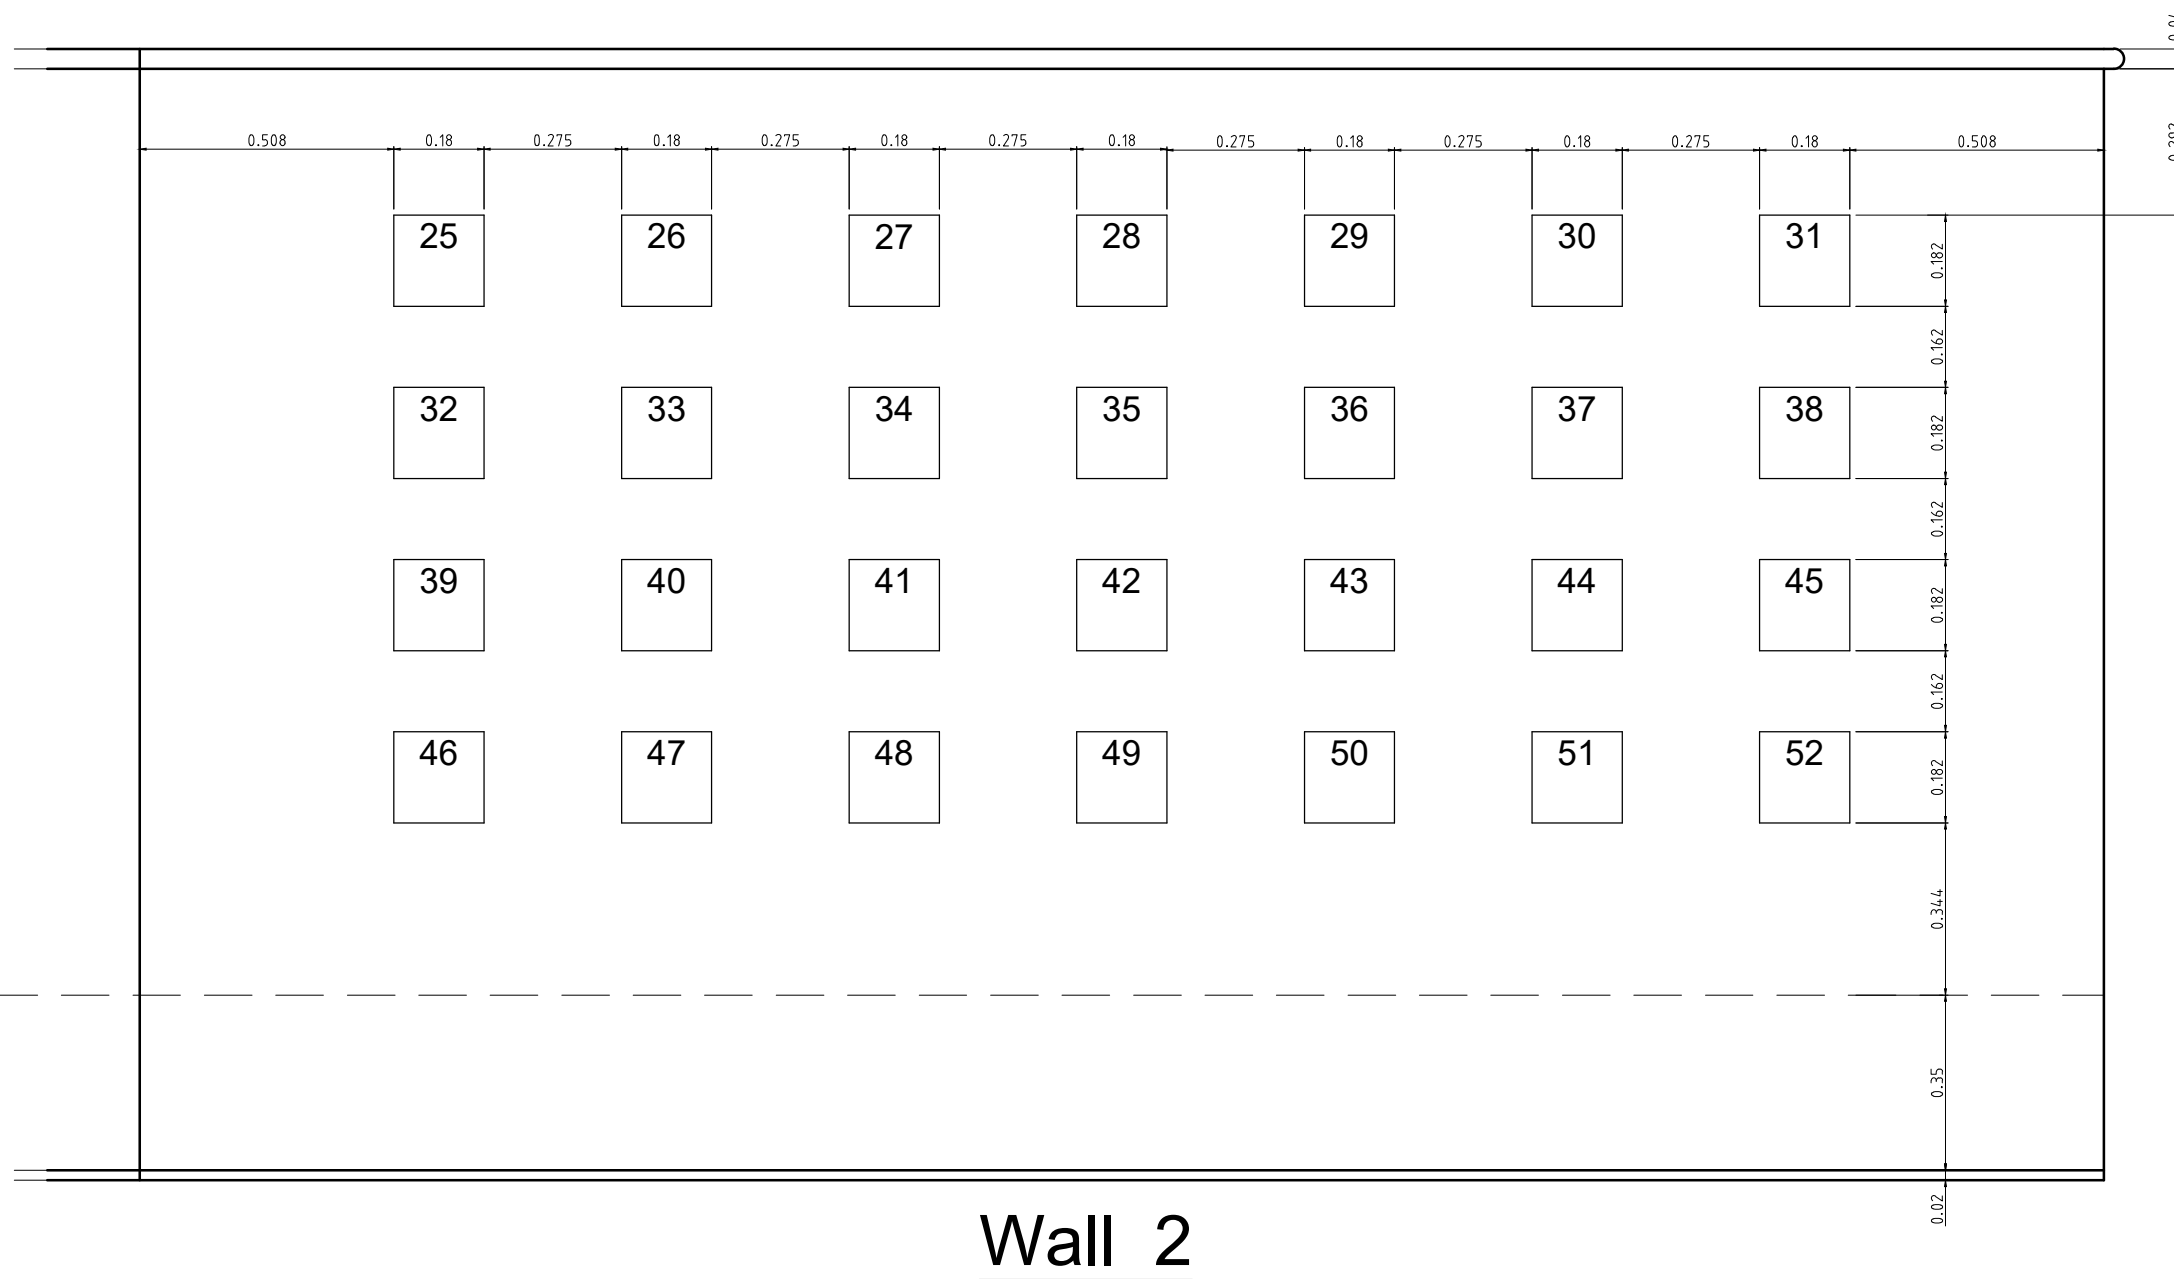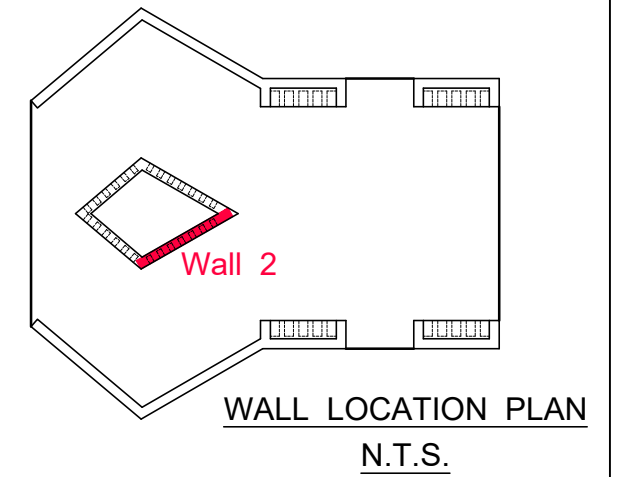

*NOTES*

*AMENDMENTS*



Survey: -	Scale: N.T.S.
Design: Jenna Hepburn	(A1 Sheet)
Drawn: -	Datum: -
Reviewed: Jenna Hepburn	RAW Filename: -
	Filename: ESP02413.DWG
Scale Bar (Plan View)	
0 0.5 1.0	

**SHIRE OF ESPERANCE**  
**Condungup Community Memorial Centre**  
**Lot 168 Sutcliffe Street, Condungup**  
**NICHE WALL 2 PLAQUE LOCATIONS**  
**CONDUNGUP**

Date: 01/11/2023
<b>Revision 0</b>
<b>ESP02413</b>
Sheet No. 2 of 8



*DRAFT / 01/11/2023*

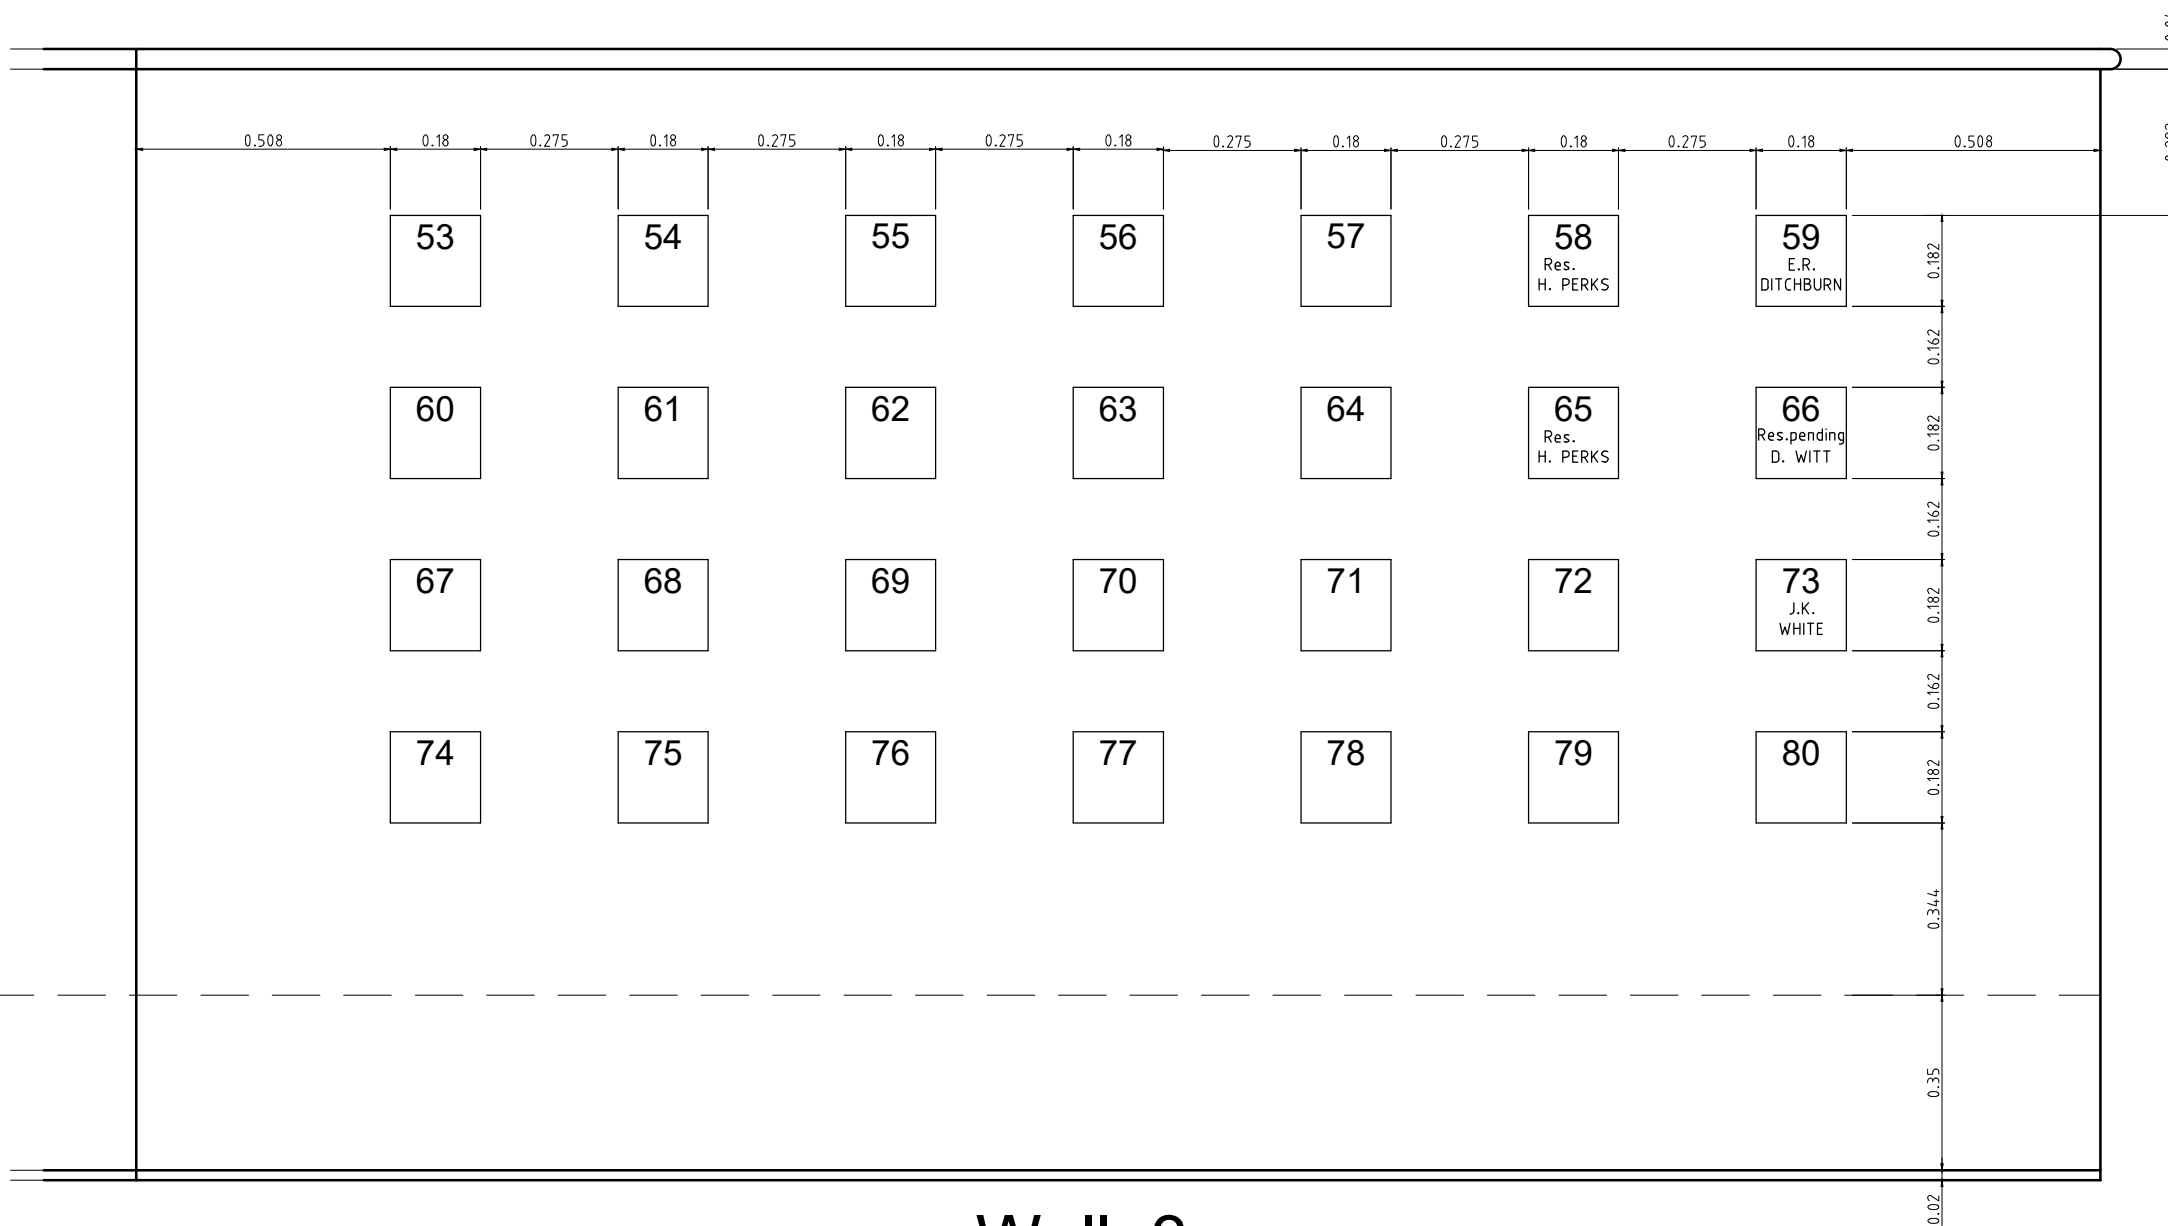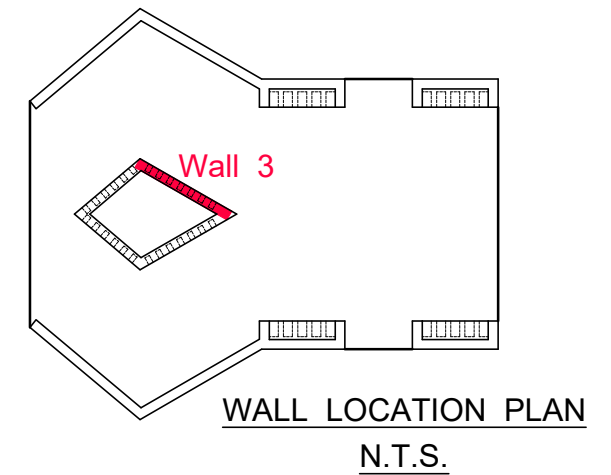

# Wall 3

## NOTES

## AMENDMENTS

Date	Description	Date	Description
01/11/2023	Drawing Created.		



DRAFT / 01/11/2023

Survey: -	Scale N.T.S.
Design: Jenna Hepburn	(A1 Sheet)
Drawn: -	Datum -
Reviewed: Jenna Hepburn	RAW Filename -
	Filename ESP02414.DWG
Scale Bar (Plan View)	
0 0.5 1.0	

**SHIRE OF ESPERANCE**  
**Condungup Community Memorial Centre**  
**Lot 168 Sutcliffe Street, Condungup**  
**NICHE WALL 3 PLAQUE LOCATIONS**  
**CONDUNGUP**

Date 01/11/2023
<b>Revision 0</b>
<b>ESP02414</b>
Sheet No. 3 of 8



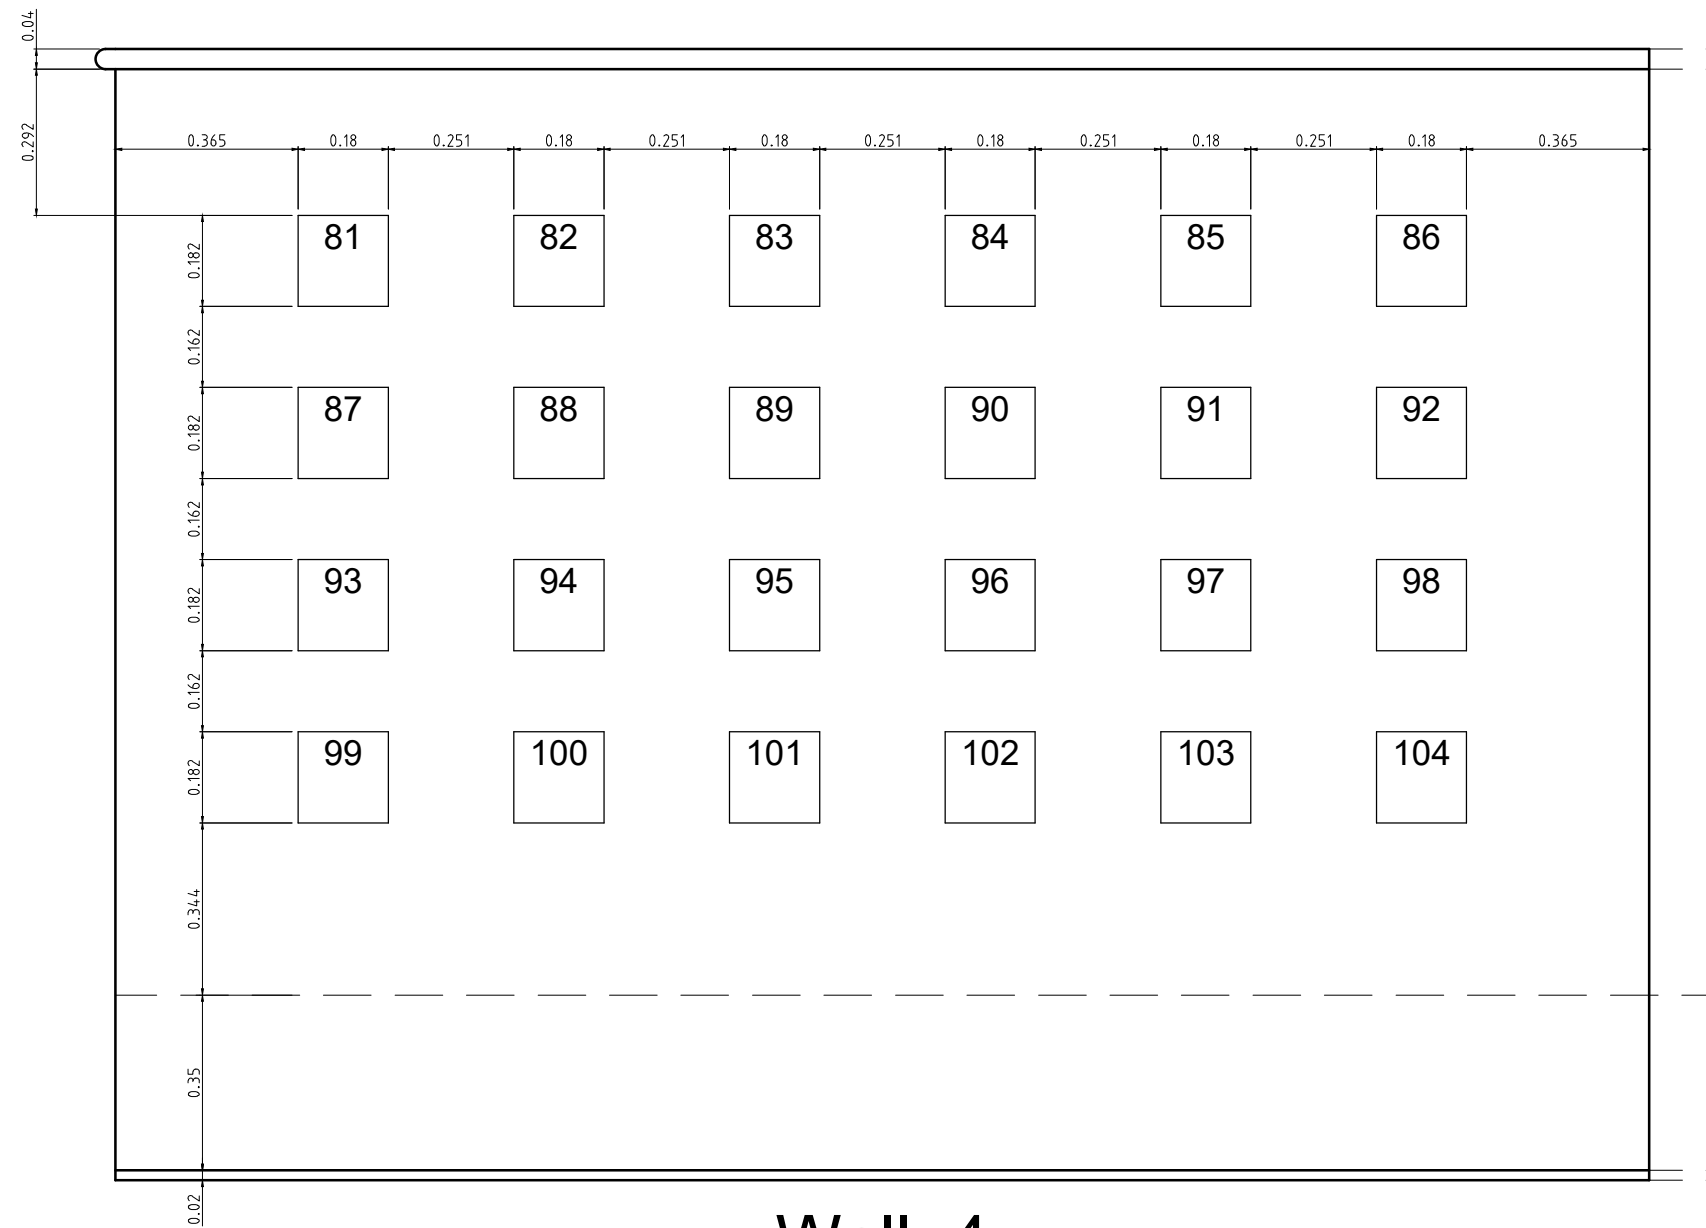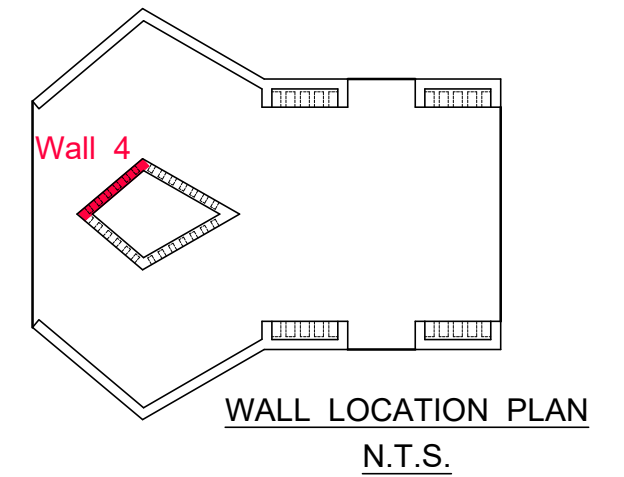

**NOTES**

**AMENDMENTS**

Date	Description	Date	Description
01/11/2023	Drawing Created.		



**DRAFT / 01/11/2023**

Survey: -	Scale N.T.S.
Design: Jenna Hepburn	(A1 Sheet)
Drawn: -	Datum -
Reviewed: Jenna Hepburn	RAW Filename -
	Filename ESP02415.DWG
Scale Bar (Plan View)	
0 0.5 1.0	

**SHIRE OF ESPERANCE**  
**Condungup Community Memorial Centre**  
**Lot 168 Sutcliffe Street, Condungup**  
**NICHE WALL 4 PLAQUE LOCATIONS**  
**CONDUNGUP**

Date 01/11/2023
<b>Revision 0</b>
<b>ESP02415</b>
Sheet No. 4 of 8



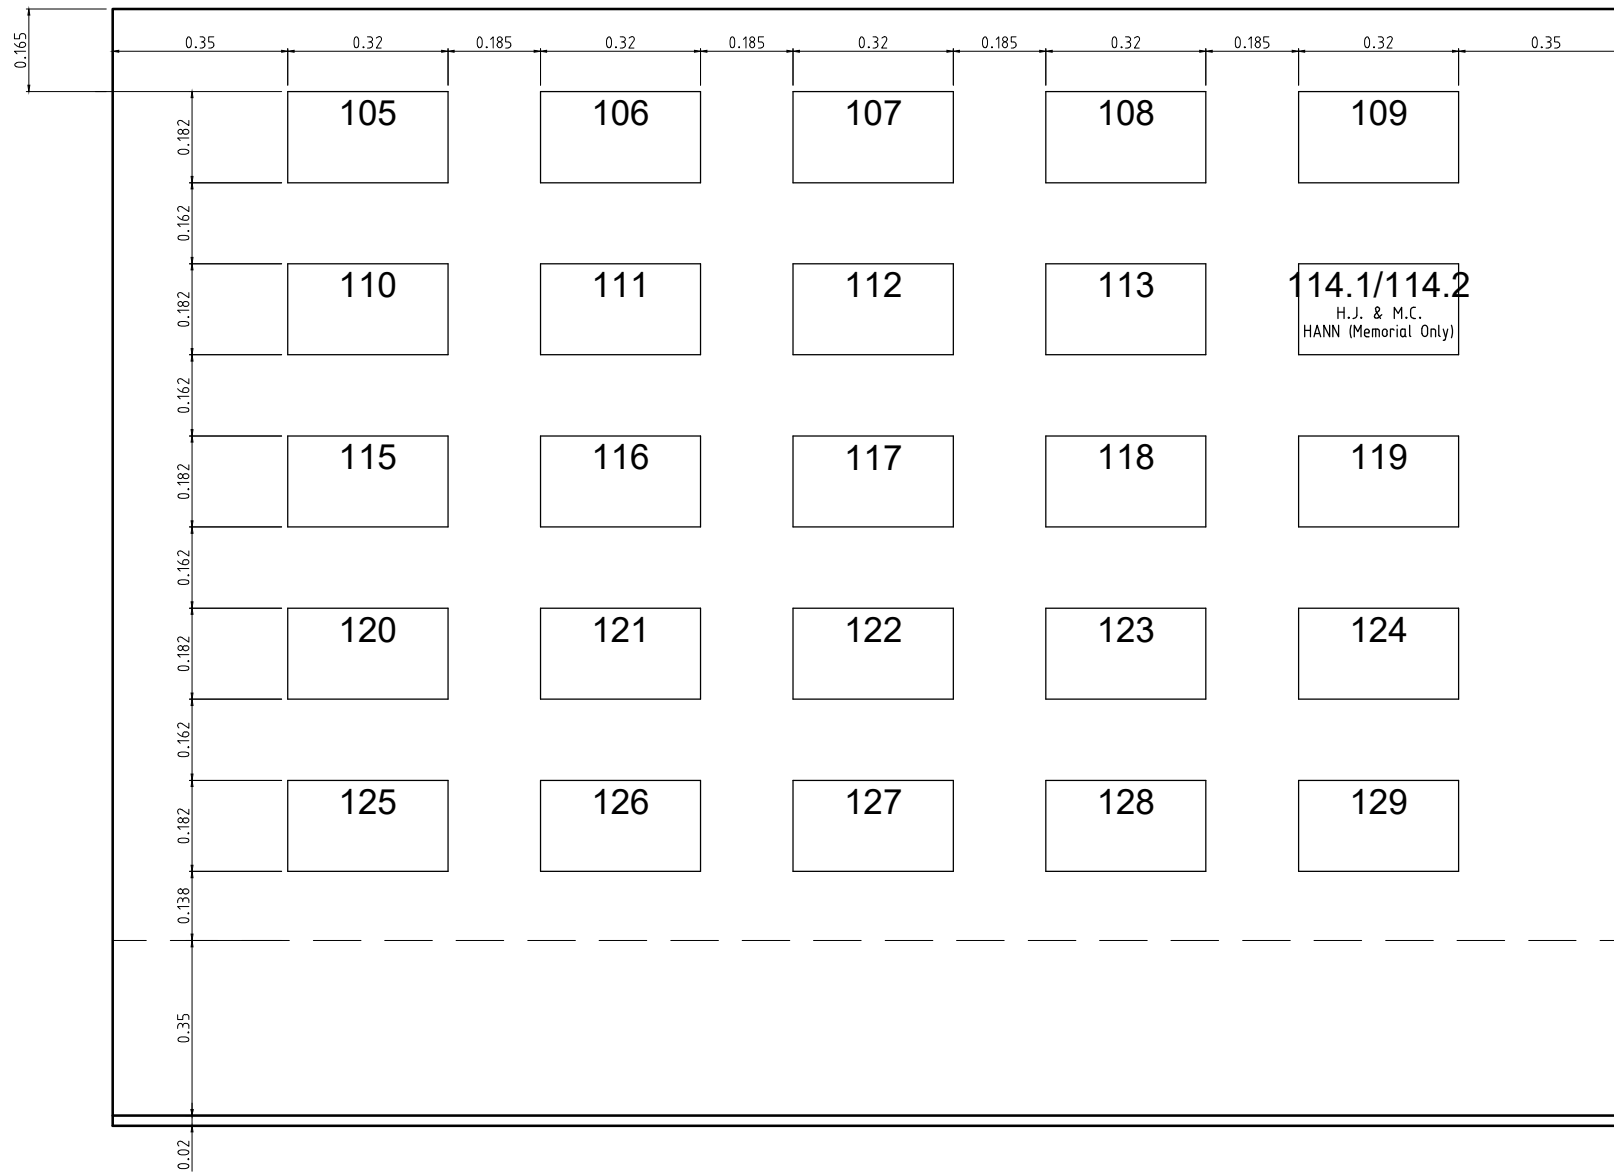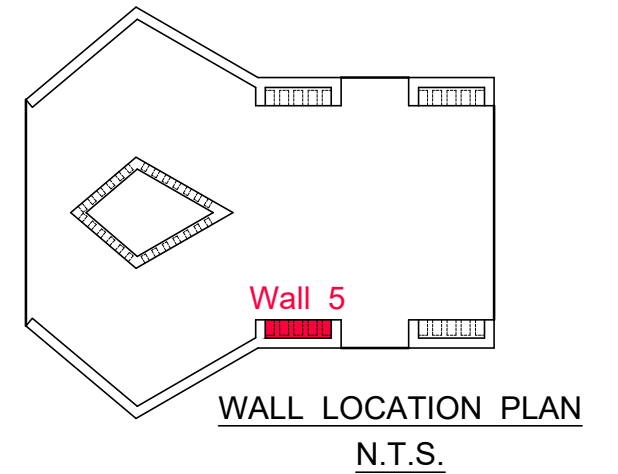

## Wall 5

### NOTES

### AMENDMENTS

Date	Description	Date	Description
01/11/2023	Drawing Created.		



*DRAFT / 01/11/2023*

Survey: -	Scale: N.T.S.
Design: Jenna Hepburn	(A1 Sheet)
Drawn: -	Datum: -
Reviewed: Jenna Hepburn	RAW Filename: -
	Filename: ESP02416.DWG
Scale Bar (Plan View)	
0 0.5 1.0	

**SHIRE OF ESPERANCE**  
**Condungup Community Memorial Centre**  
**Lot 168 Sutcliffe Street, Condungup**  
**NICHE WALL 5 PLAQUE LOCATIONS**  
**CONDUNGUP**

Date: 01/11/2023
<b>Revision 0</b>
<b>ESP02416</b>
Sheet No. 5 of 8



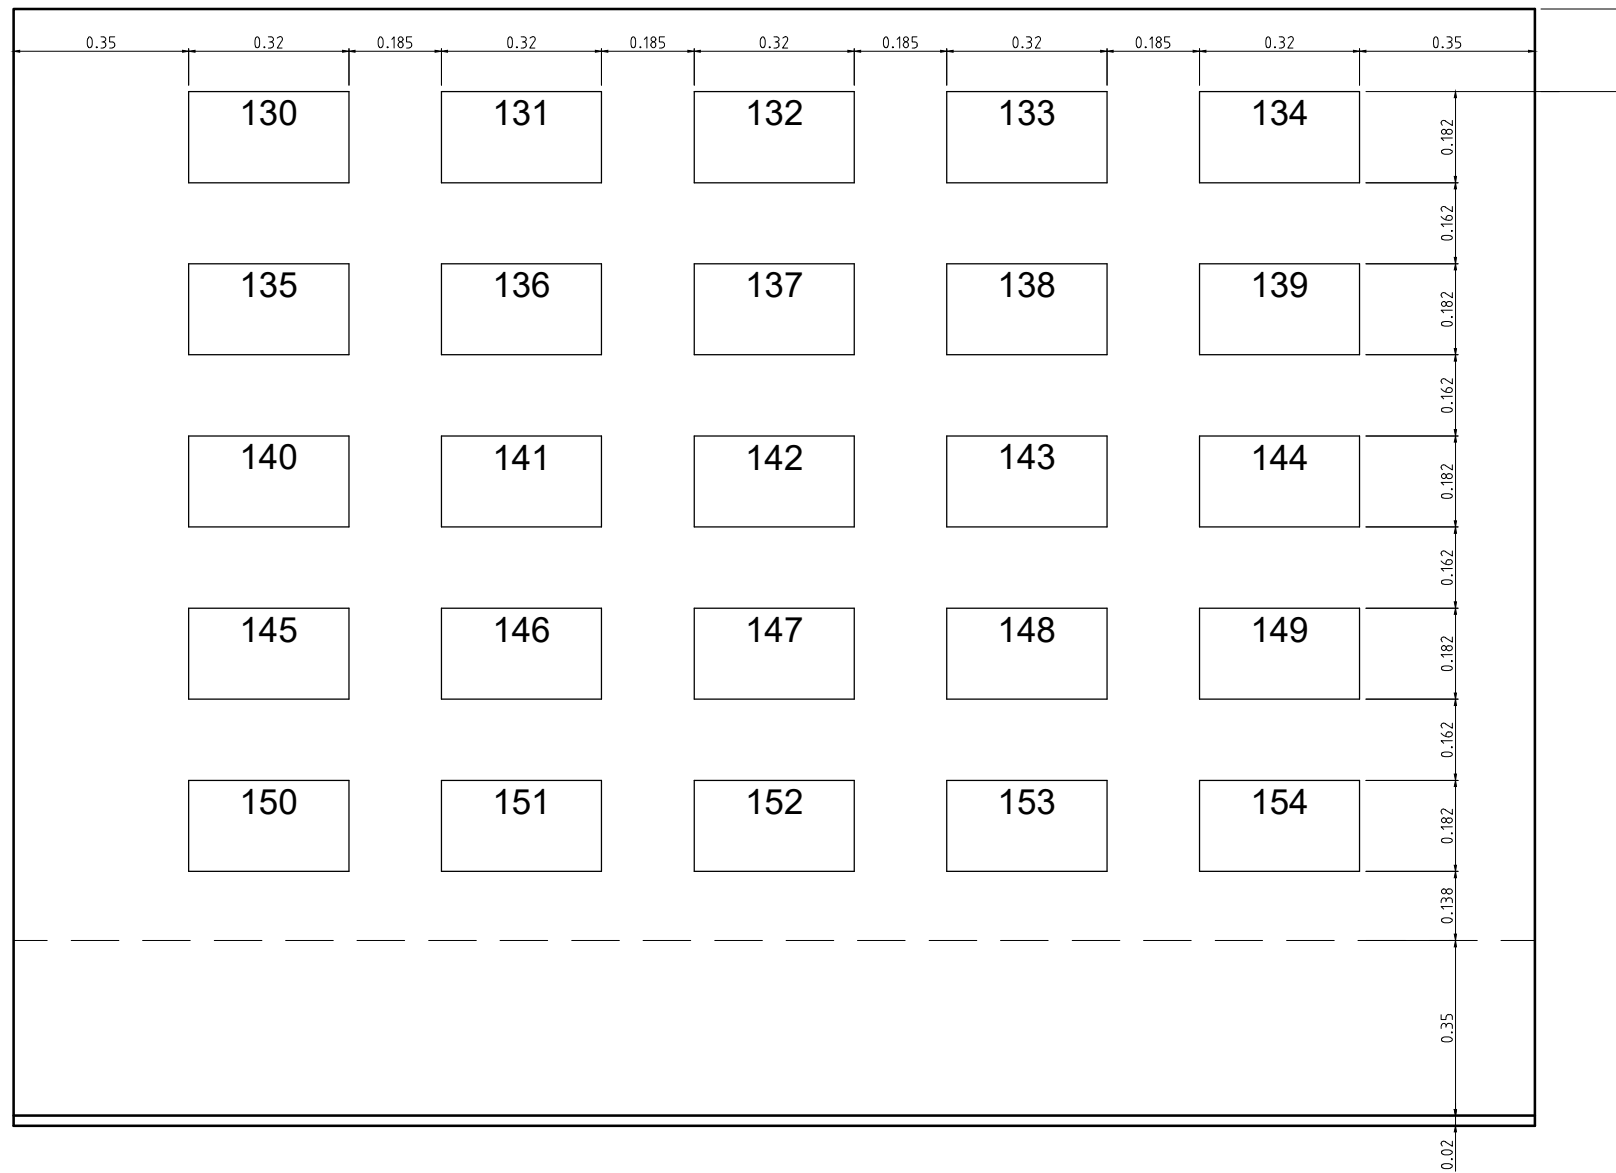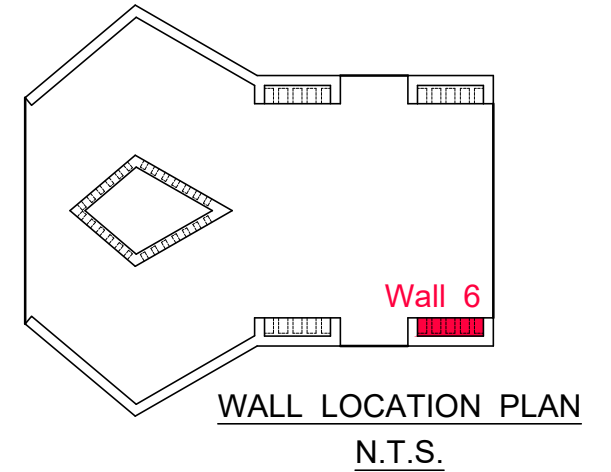

## Wall 6

### NOTES

### AMENDMENTS

Date	Description	Date	Description
01/11/2023	Drawing Created.		



*DRAFT / 01/11/2023*

Survey: -	Scale: N.T.S.
Design: Jenna Hepburn	(A1 Sheet)
Drawn: -	Datum: -
Reviewed: Jenna Hepburn	RAW Filename: -
	Filename: ESP02417.DWG
Scale Bar (Plan View)	
0 0.5 1.0	

**SHIRE OF ESPERANCE**  
**Condungup Community Memorial Centre**  
**Lot 168 Sutcliffe Street, Condungup**  
**NICHE WALL 6 PLAQUE LOCATIONS**  
**CONDUNGUP**

Date: 01/11/2023
<b>Revision 0</b>
<b>ESP02417</b>
Sheet No. 6 of 8



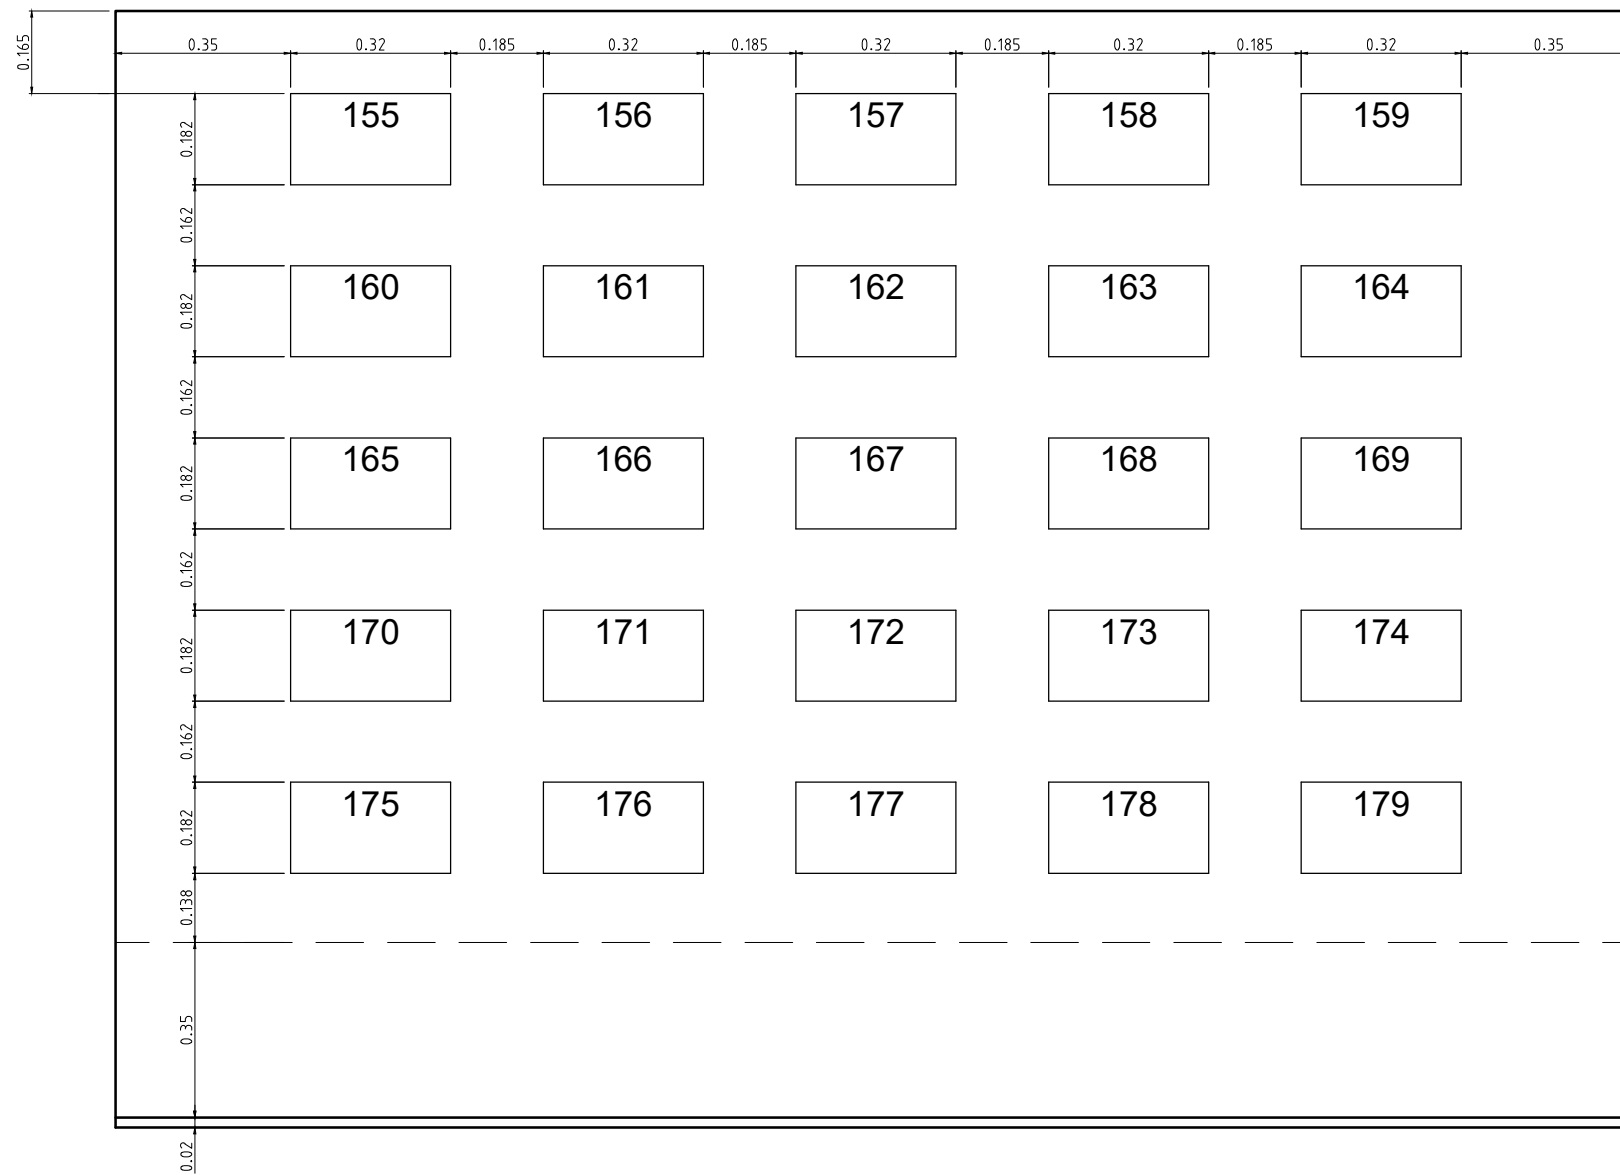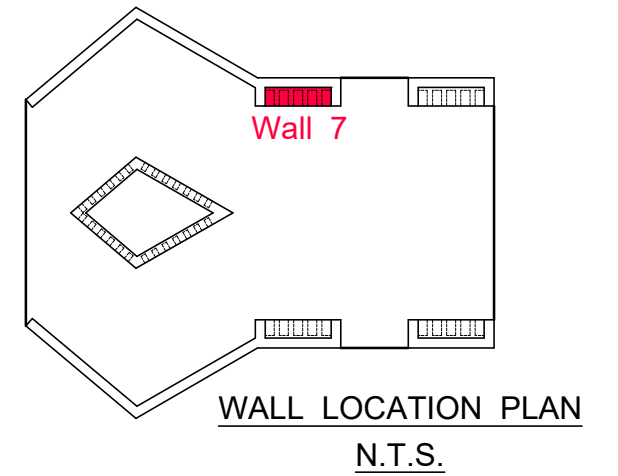

## Wall 7

### NOTES

### AMENDMENTS

Survey: -	Scale: N.T.S.
Design: Jenna Hepburn	(A1 Sheet)
Drawn: -	Datum: -
Reviewed: Jenna Hepburn	RAW Filename: -
	Filename: ESP02418.DWG
Scale Bar (Plan View)	
0 0.5 1.0	


**SHIRE OF ESPERANCE**  
**Condungup Community Memorial Centre**  
**Lot 168 Sutcliffe Street, Condungup**  
**NICHE WALL 7 PLAQUE LOCATIONS**  
**CONDUNGUP**

Date: 01/11/2023
<b>Revision 0</b>
<b>ESP02418</b>
Sheet No. 7 of 8




Date	Description	Date	Description
01/11/2023	Drawing Created.		

**DRAFT / 01/11/2023**

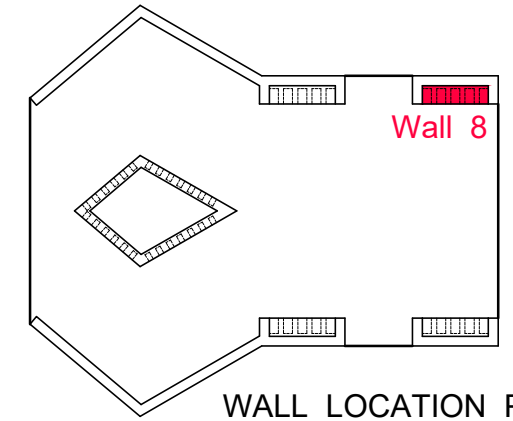

WALL LOCATION PLAN  
N.T.S.

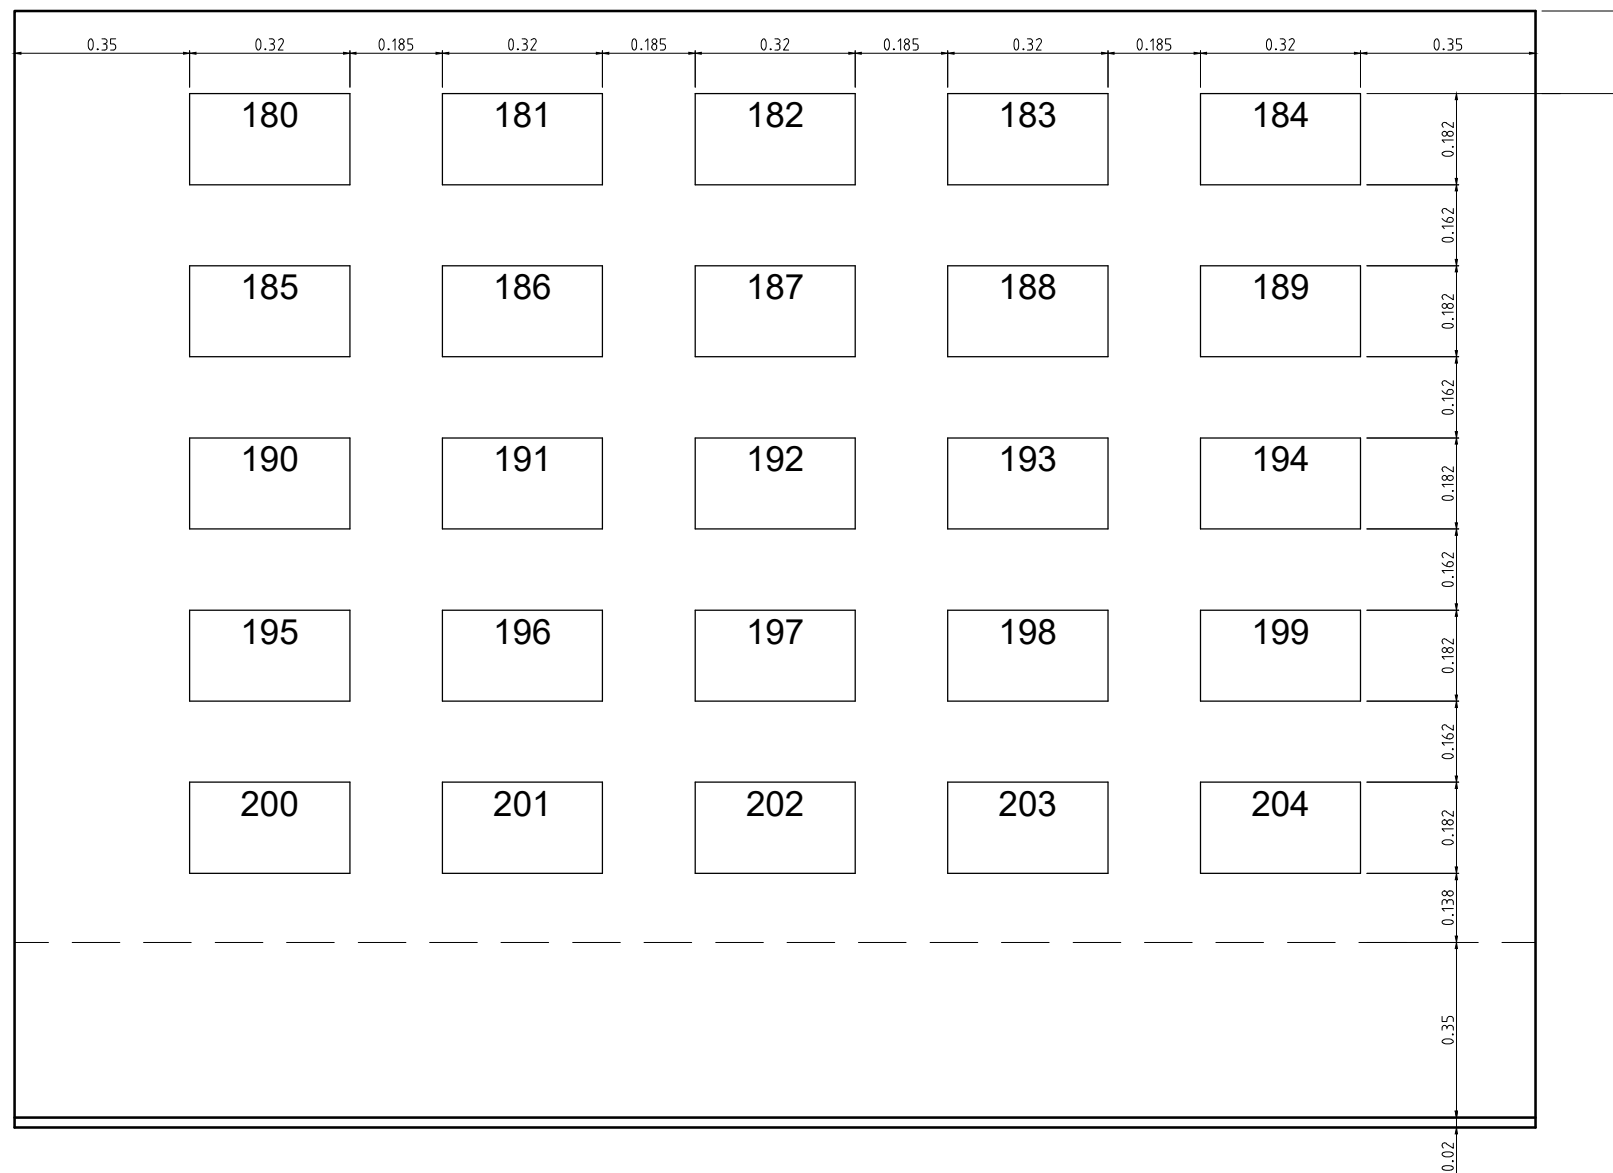

Wall 8

NOTES

AMENDMENTS

Survey: -	Scale: N.T.S.
Design: Jenna Hepburn	(A1 Sheet)
Drawn: -	Datum: -
Reviewed: Jenna Hepburn	RAW Filename: -
	Filename: ESP02419.DWG
Scale Bar (Plan View)	
0 0.5 1.0	

**SHIRE OF ESPERANCE**  
**Condungup Community Memorial Centre**  
**Lot 168 Sutcliffe Street, Condungup**  
**NICHE WALL 8 PLAQUE LOCATIONS**  
**CONDUNGUP**

Date: 01/11/2023
<b>Revision 0</b>
<b>ESP02419</b>
Sheet No. 8 of 8



Date	Description	Date	Description
01/11/2023	Drawing Created.		

**DRAFT / 01/11/2023**