
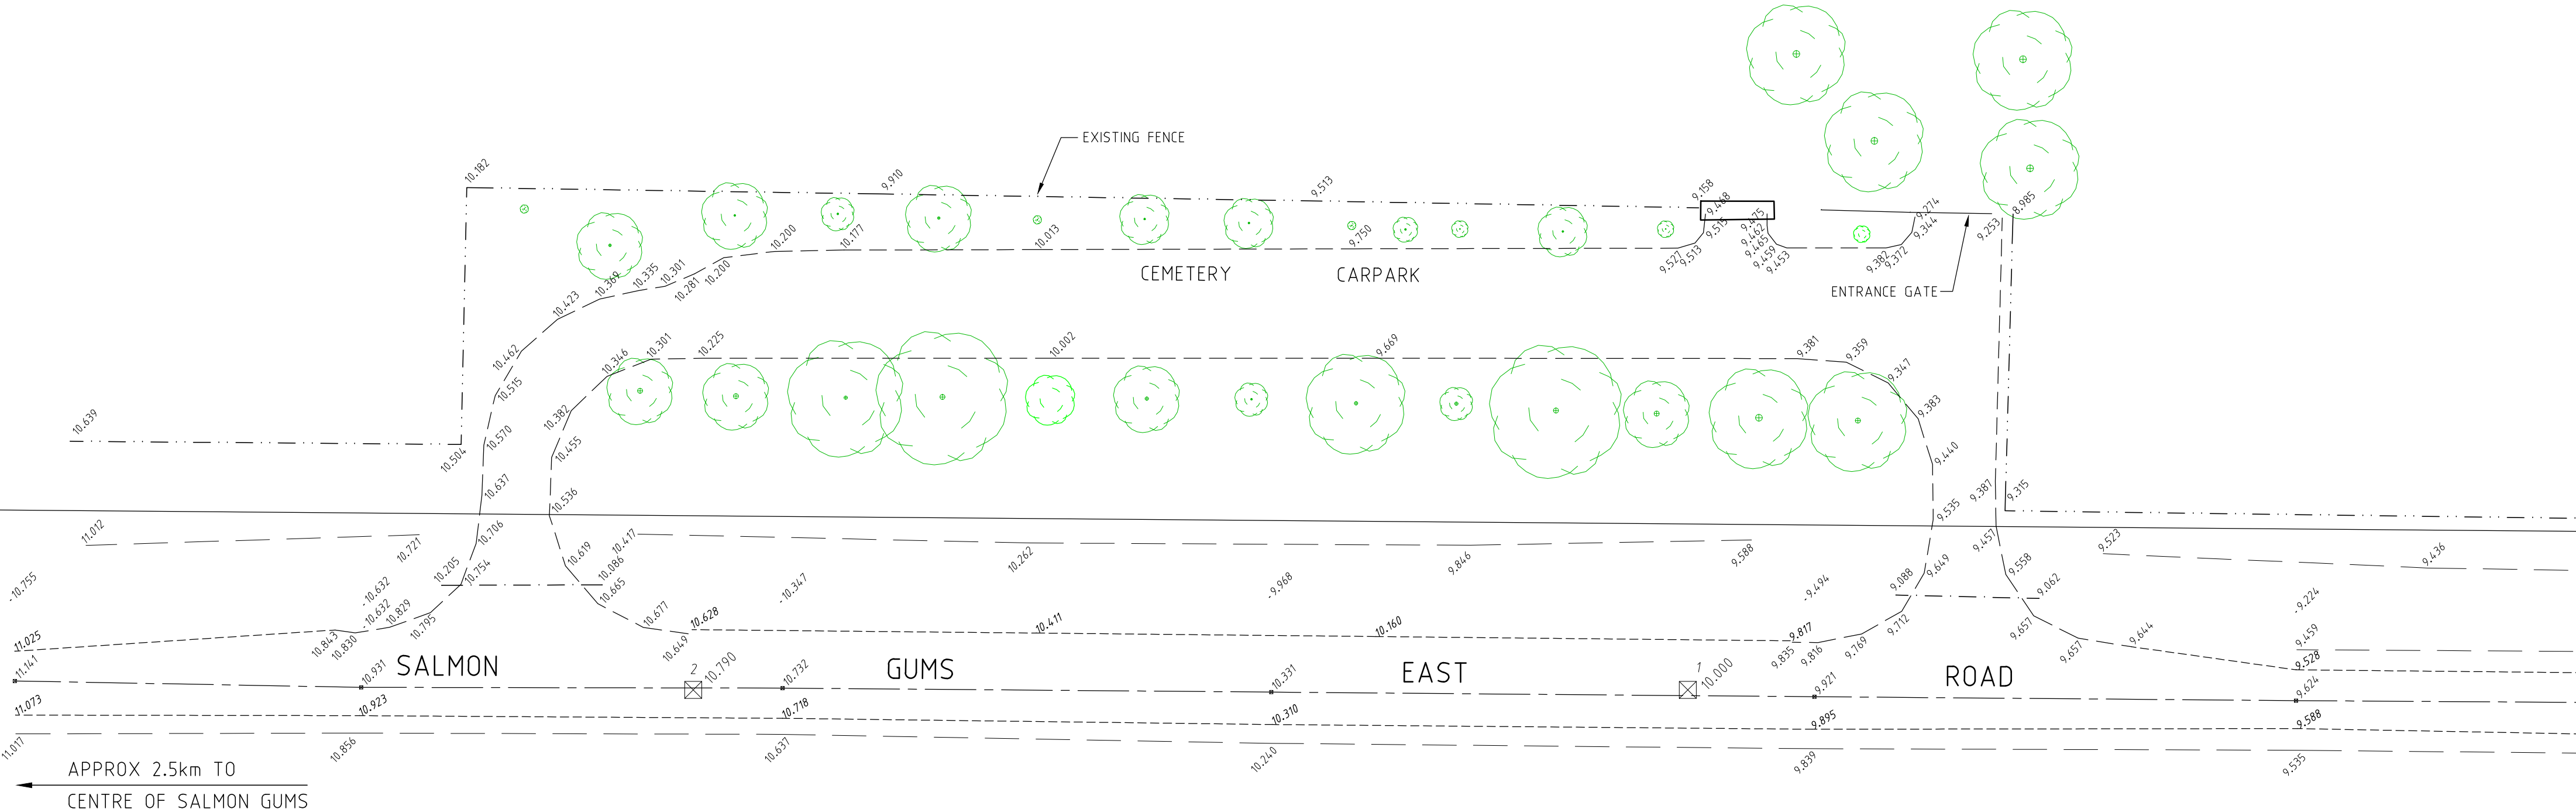


LOT 655
Reserve 20647

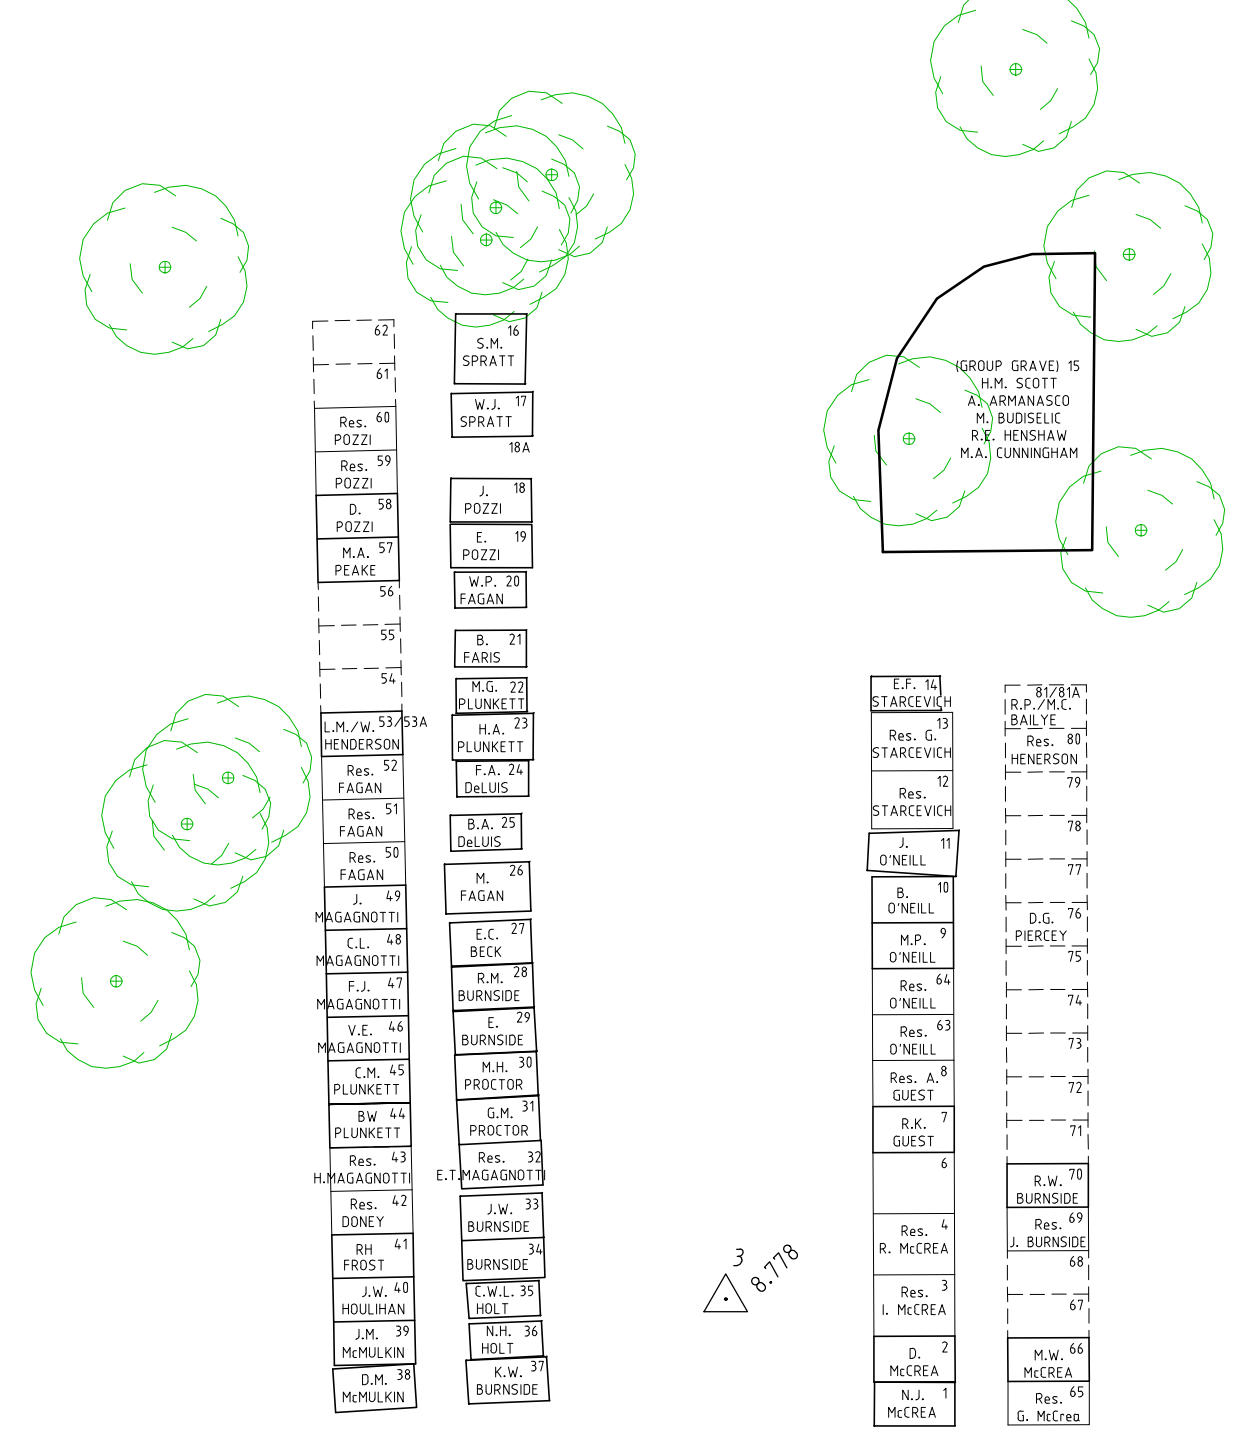

APPROX 2.5km TO
CENTRE OF SALMON GUMS

NOTES

LEGEND

Proposed Pipe	Light Pole	Retic Sprinkler	Telecom Manhole	Telecom Cable
Existing Pipe	Wire Anchor	Junction Pit	Telecom Pit	Underground Power
Existing Kerb	Highmast Lighting	Side Entry Pit	Street Sign	
Proposed Kerb	Water Metre	Gully Pit	Tree	
Prop Footpath	Stop Valve	Sewer Manhole	Sign	
Power Pole	Hydrant	SEC Manhole	Water Main	

AMENDMENTS

Date	Description
16/04/19	Grave locations updated. MP
12/03/21	Grave locations updated. MP
31/03/22	Grave locations updated. MP
06/11/23	Grave locations updated. MP
23/08/99	ORIGINAL DRAWING

Datum	A.H.D.	Scale	Horiz 1 : 200
Field Book	24	Road Number	541
Level Book	????	Base Map	ESP00107
RAW Filename	541003	Other Details	
Filename	5410033.DWG		
Survey	Peter Cull		
Drawn	Mary Parker		

SHIRE OF ESPERANCE
SALMON GUMS CEMETERY LAYOUT PLAN
SALMON GUMS

M. Kahler	Shire Engineer
Date	06/11/2023
5410033	
Sheet No.	1 of 1